

5th FLOOR



(ELEV. 144.37 - 148.03)

STRATA PLAN LMS 3905

SCALE 1:200



(ALL DIMENSIONS ARE IN METRES)

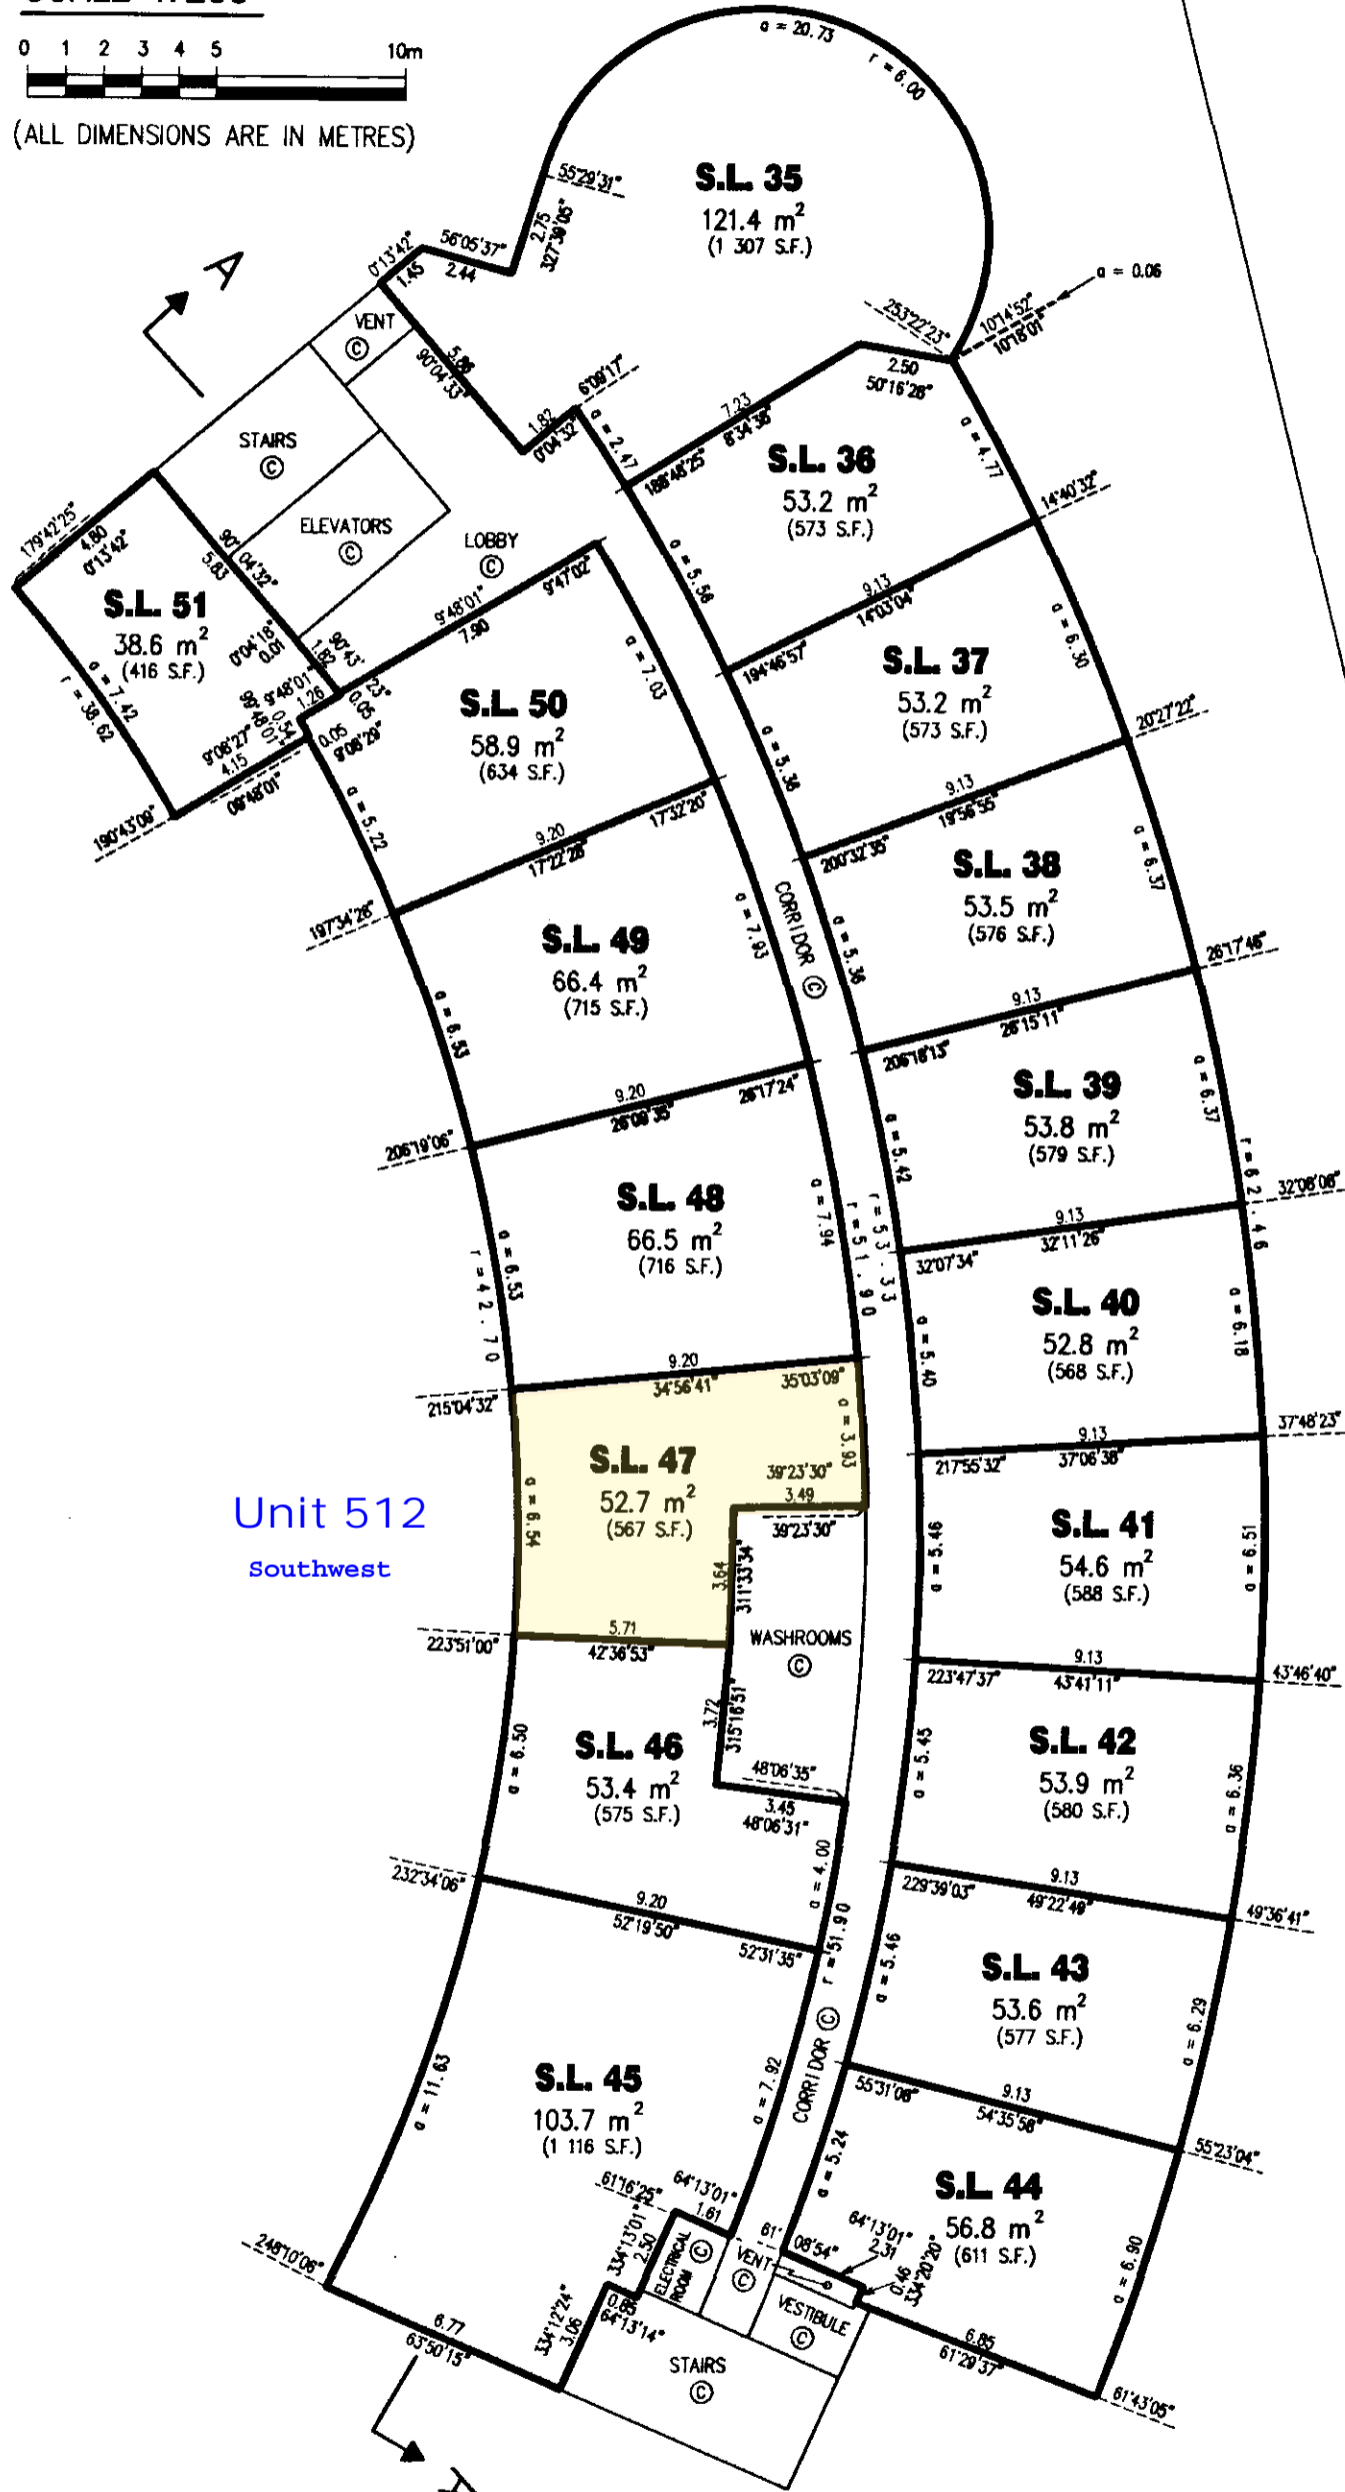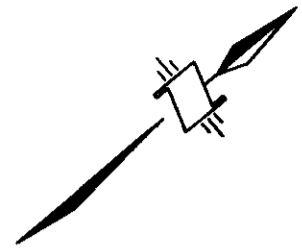

Unit 512
Southwest

KINGSWAY

97 - 05 - 12
FILE 2112 06089-67

Status: Filed
 Plan #: LMS3905 App #: N/A Ctrl #: (Altered) RCVD: 1999-05-26 ROST: 2023-03-10 13:04:24
 Plan #: LMS3905 App #: N/A Ctrl #: (Altered)
 RCVD: 1999-05-26 ROST: 2023-03-10 13:04:24