

BUILDING 'C'
GROUND FLOOR
STRATA LOTS 120 TO 137

STRATA PLAN LMS4082

PHASE 3

SCALE: 1: 200




ALL DISTANCES ARE IN METRES AND DECIMALS
THEREOF UNLESS OTHERWISE INDICATED



#2005, Lot 120: 24.8 M2 / 267 SF
#2010, Lot 121: 23.3 M2 / 251 SF
#2025, Lot 137: 48.6 M2 / 523 SF
#2030, Lot 124: 56.9 M2 / 612 SF
#2035, Lot 136: 48.7 M2 / 524 SF
#2040, Lot 125: 40.4 M2 / 435 SF
#2050, Lot 126: 49.2 M2 / 530 SF
#2060, Lot 127: 60.5 M2 / 651 SF

3793 SF in total

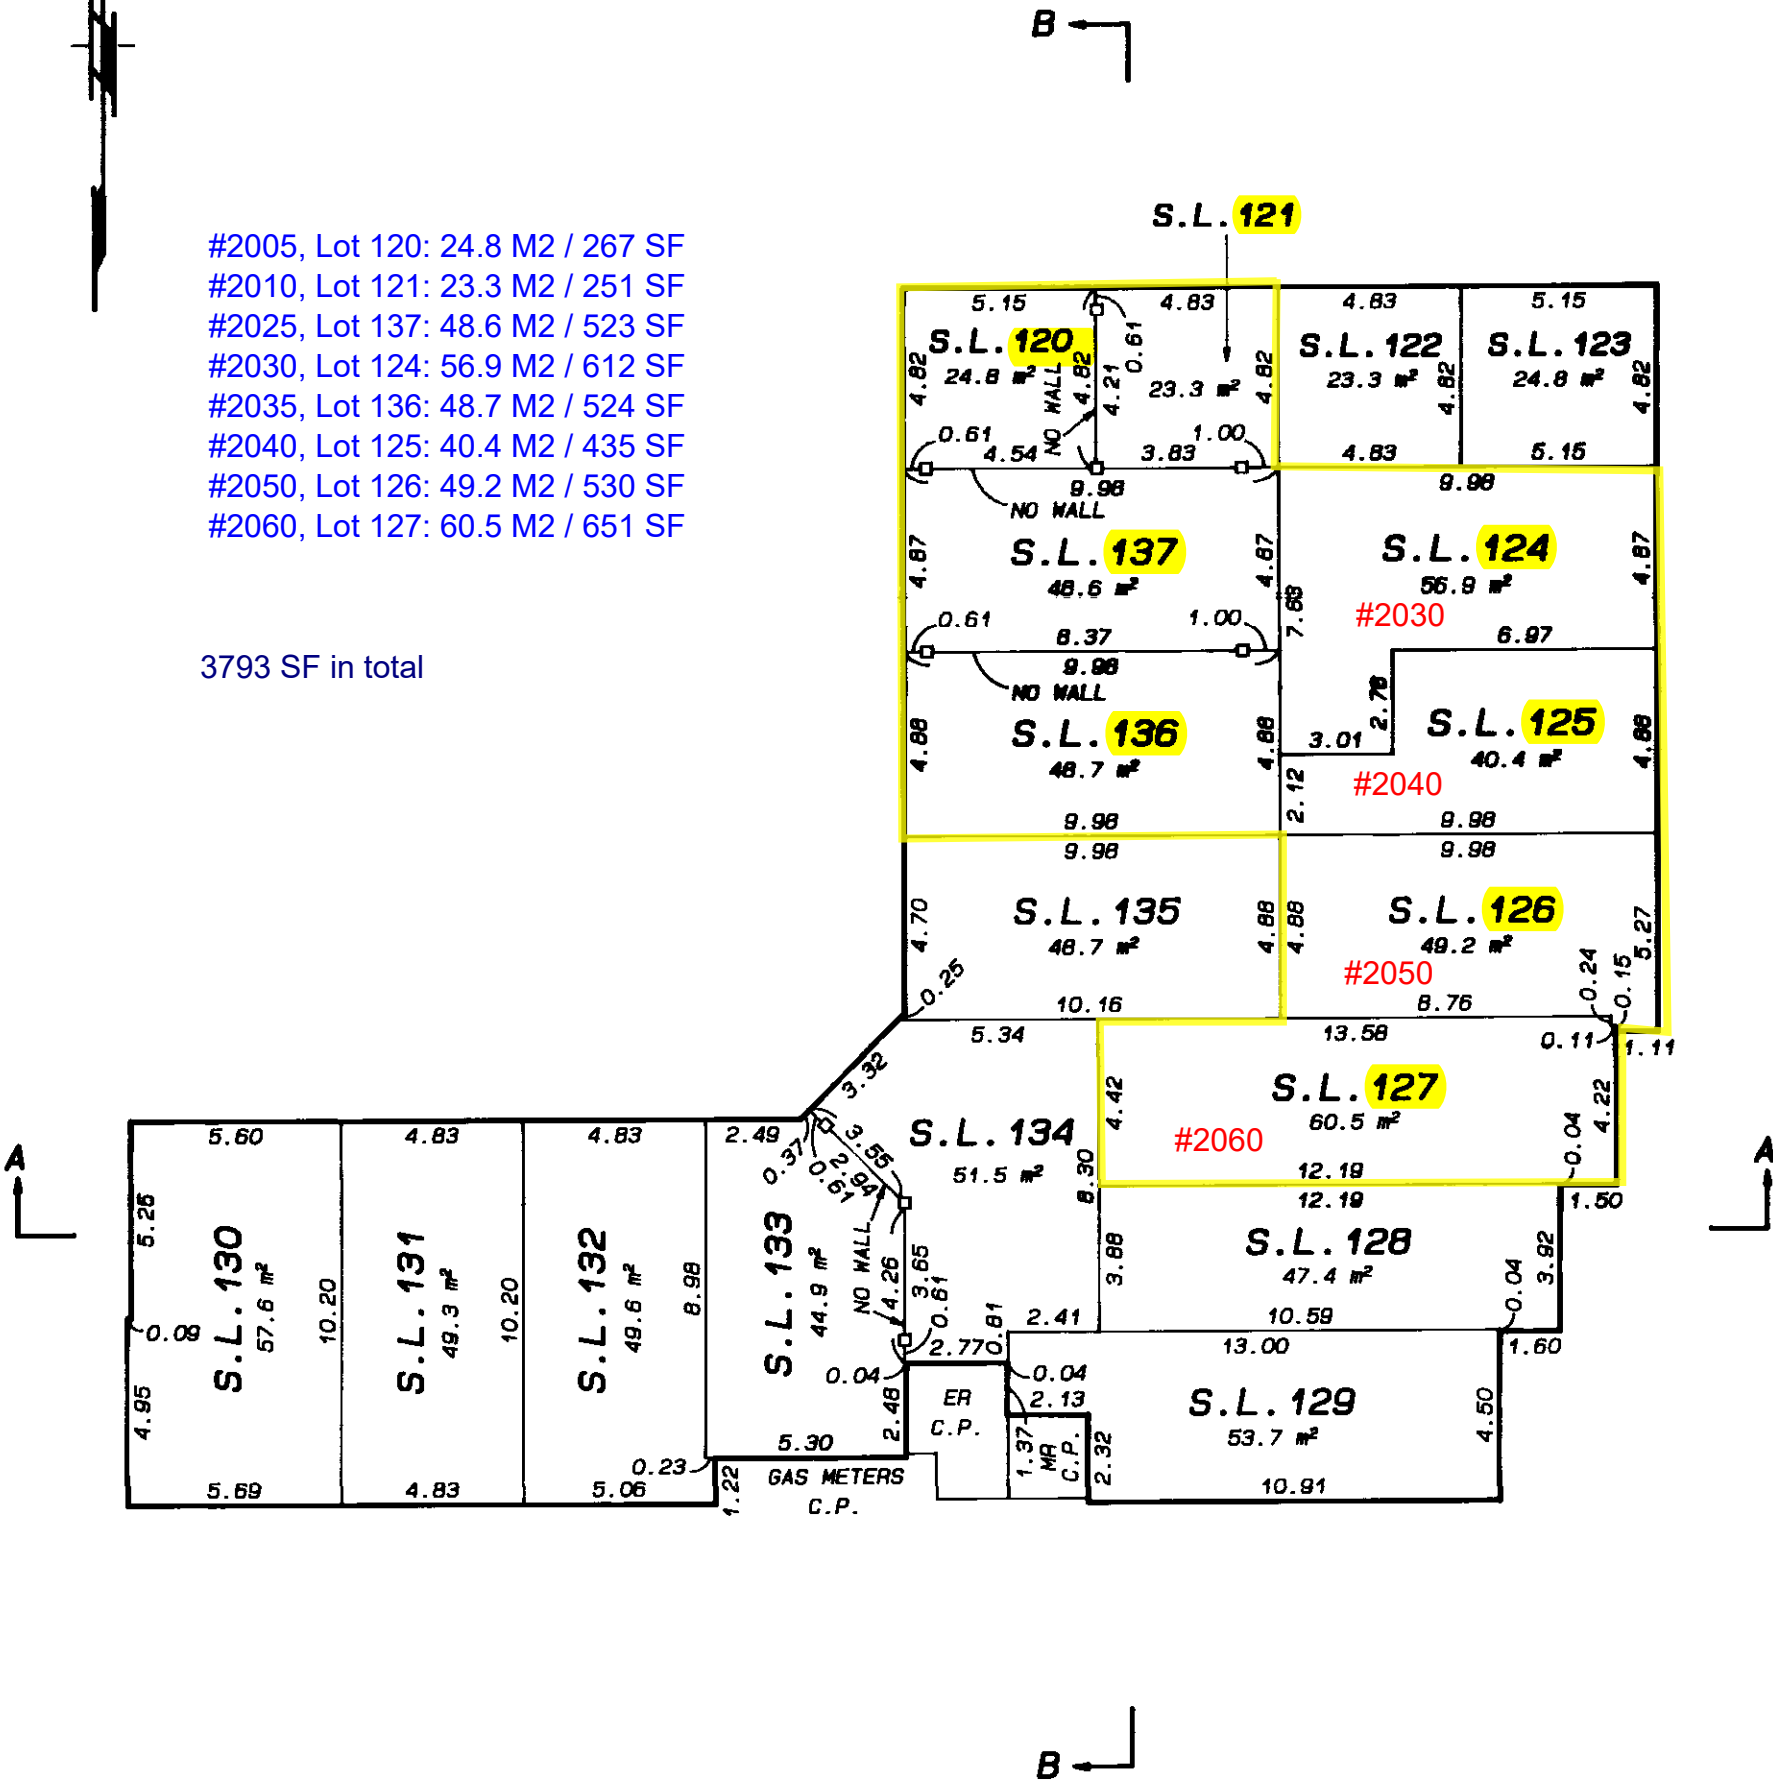

- LEGEND:**
- C.P. denotes common property
 - S.L. denotes strata lot
 - ER denotes electrical room, common property
 - MR denotes mechanical room, common property
 - m² denotes square metres
 - denotes dimensions measured to 1(one)
 - ◻ centimetre inside of outside face of walls
 - ◻ denotes Lead Plug Set

B. J. H.
B.C.L.S.

August 25th, 2000.